


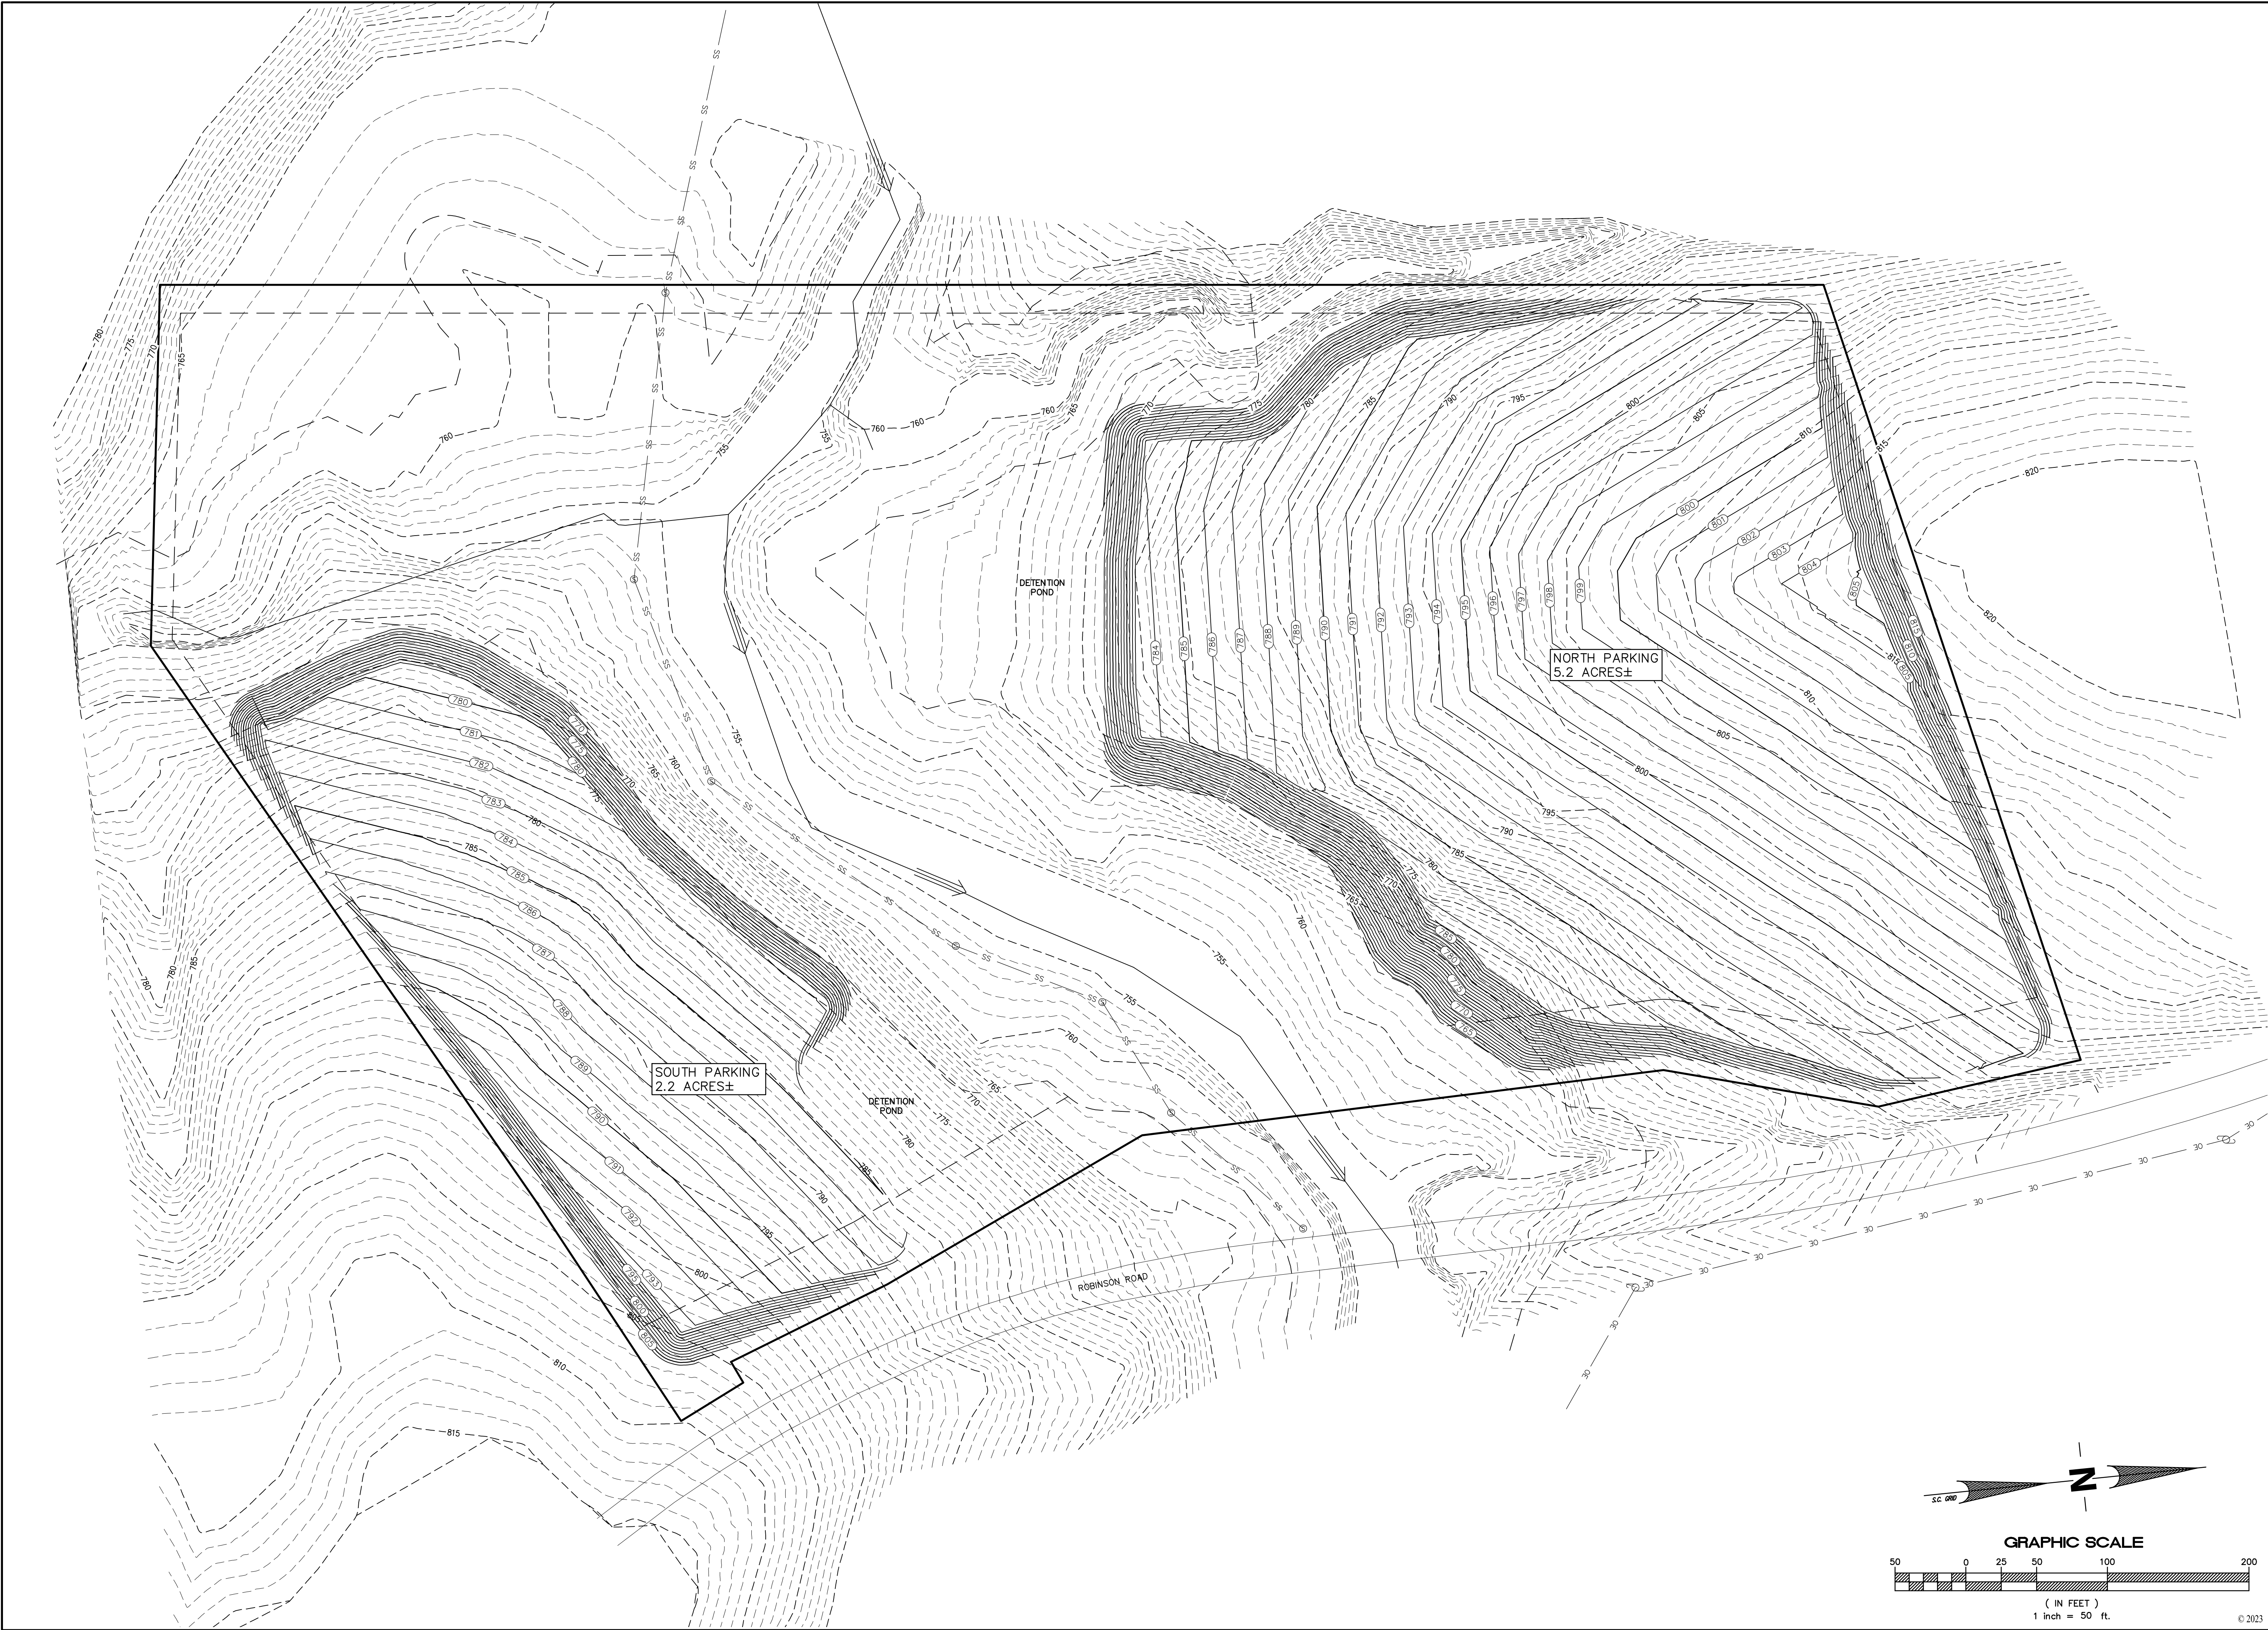

PROJECT INFORMATION:		SITE DEVELOPMENT PLANS FOR CURETON INVESTMENTS, LLC ROBINSON ROAD NEAR DUNCAN SPARTANBURG COUNTY, SOUTH CAROLINA		GRADING PLAN		TRIAD ENGINEERING & SURVEYING, INC. 38 GRAND AVENUE GREENVILLE, SC 29607 864.552.1482 fax 864.552.1483 fax		SOUTH CAROLINA REGISTERED PROFESSIONAL ENGINEER NO. 10284 GARY BURGESS RECEIVED FEB 10 2023		REVISIONS		
LAST REVISED	05/04/23	DATE	05/04/23	DRAWN BY	GBB	PROJECT NO.	216.038					BY
C110												