


T20S, R53E
POR. OF SEC. 24 & 25



042-11

COUNTY LOCATOR

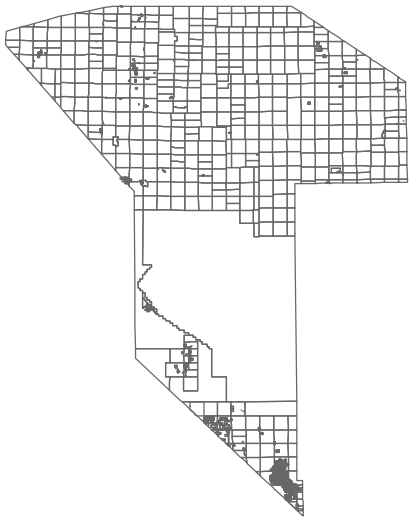

LEGEND

* DENOTES LOTS THAT EXTEND TO THE MIDDLE OF THE STREET.


Plot Date: 4/15/2020

PREPARED BY

**NYE COUNTY
ASSESSOR'S OFFICE**
Email: assessor@co.nye.nv.us



DESERT SAGE 1 (SUBDIVISION)
28 THRU 36

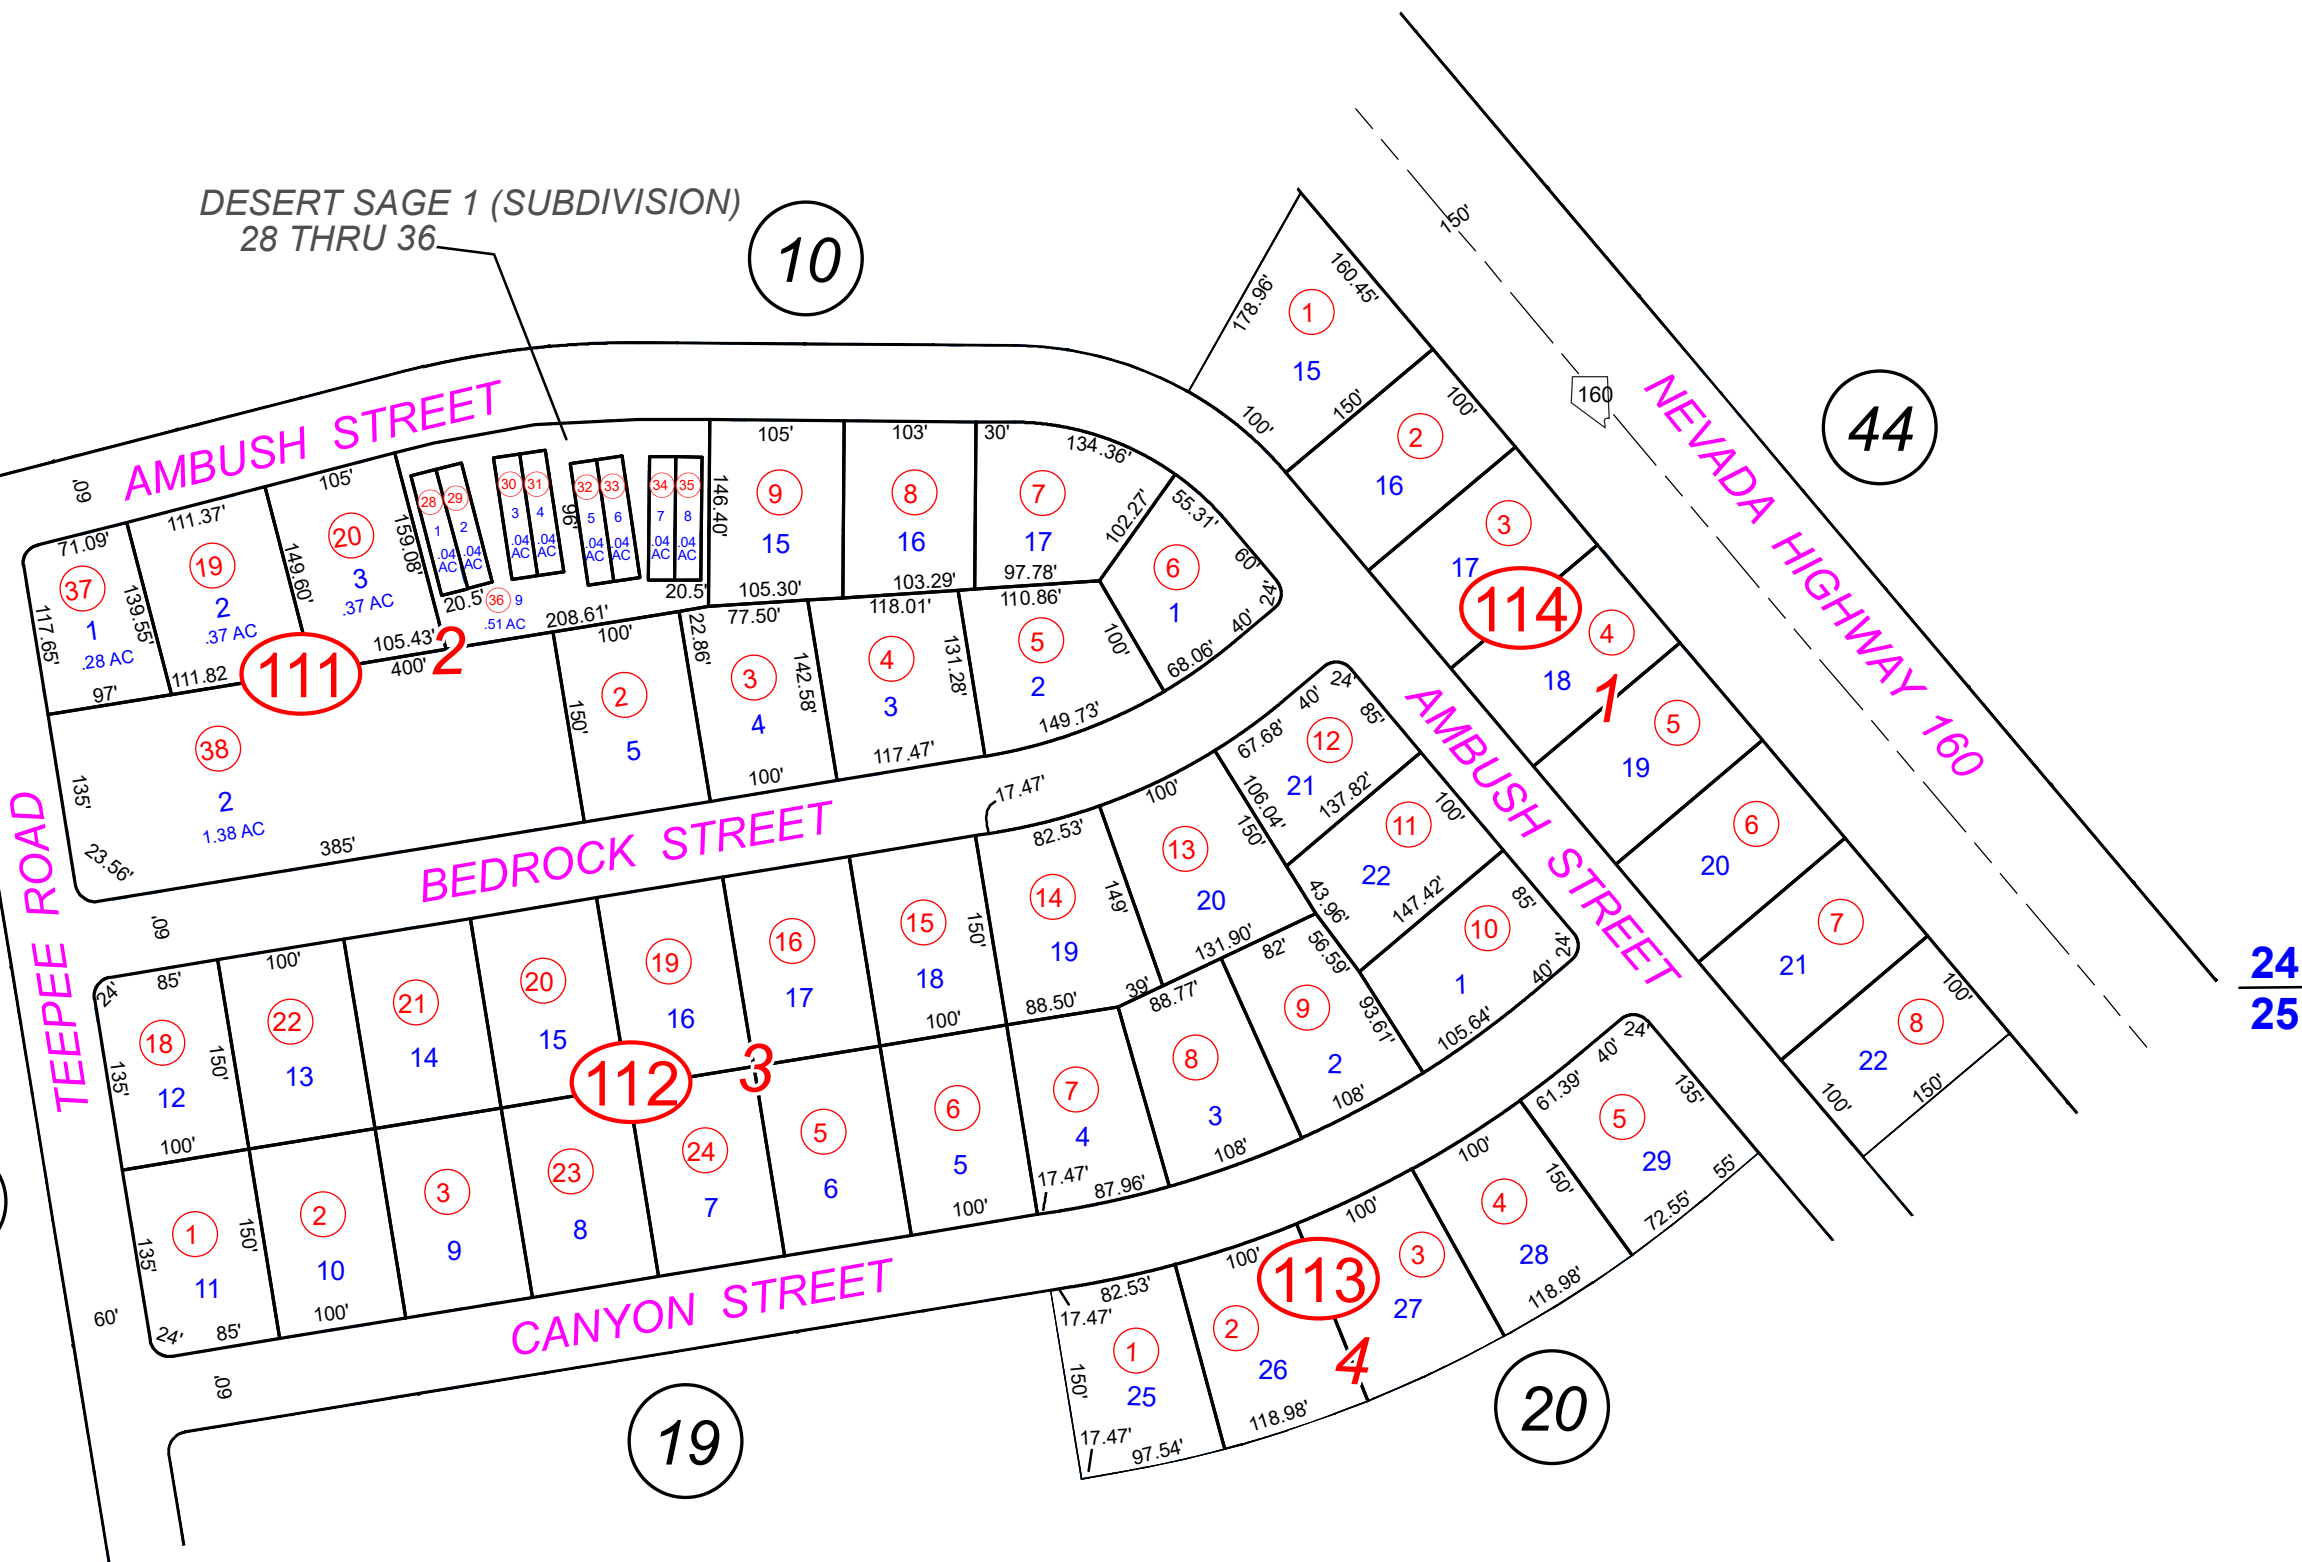

NOTE: THIS PLAT IS FOR ASSESSMENT USE ONLY AND DOES NOT REPRESENT A SURVEY. NO LIABILITY IS ASSUMED AS TO THE ACCURACY OF THE DATA DELINEATED HEREON.

**CALVADA VALLEY UNIT 2
DESERT SAGE 1**