

4 SHEET 4 OF 6
6

DAWSON
CREEK


FLOW →

Filed in PAMLICO County, NC
on Jan 30 2003 at 2:28:42 PM
by SUE H. WHITFORD
REGISTER OF DEEDS

PCA 133-10
4 of 6

NORTH REFERENCE
PLAT CABINET A, SLIDE 107-4.

NELL RAWLS CRIBB
D.B. 216, PG. 154.
D.B. 141, PG. 702.
D.B. 141, PG. 546.

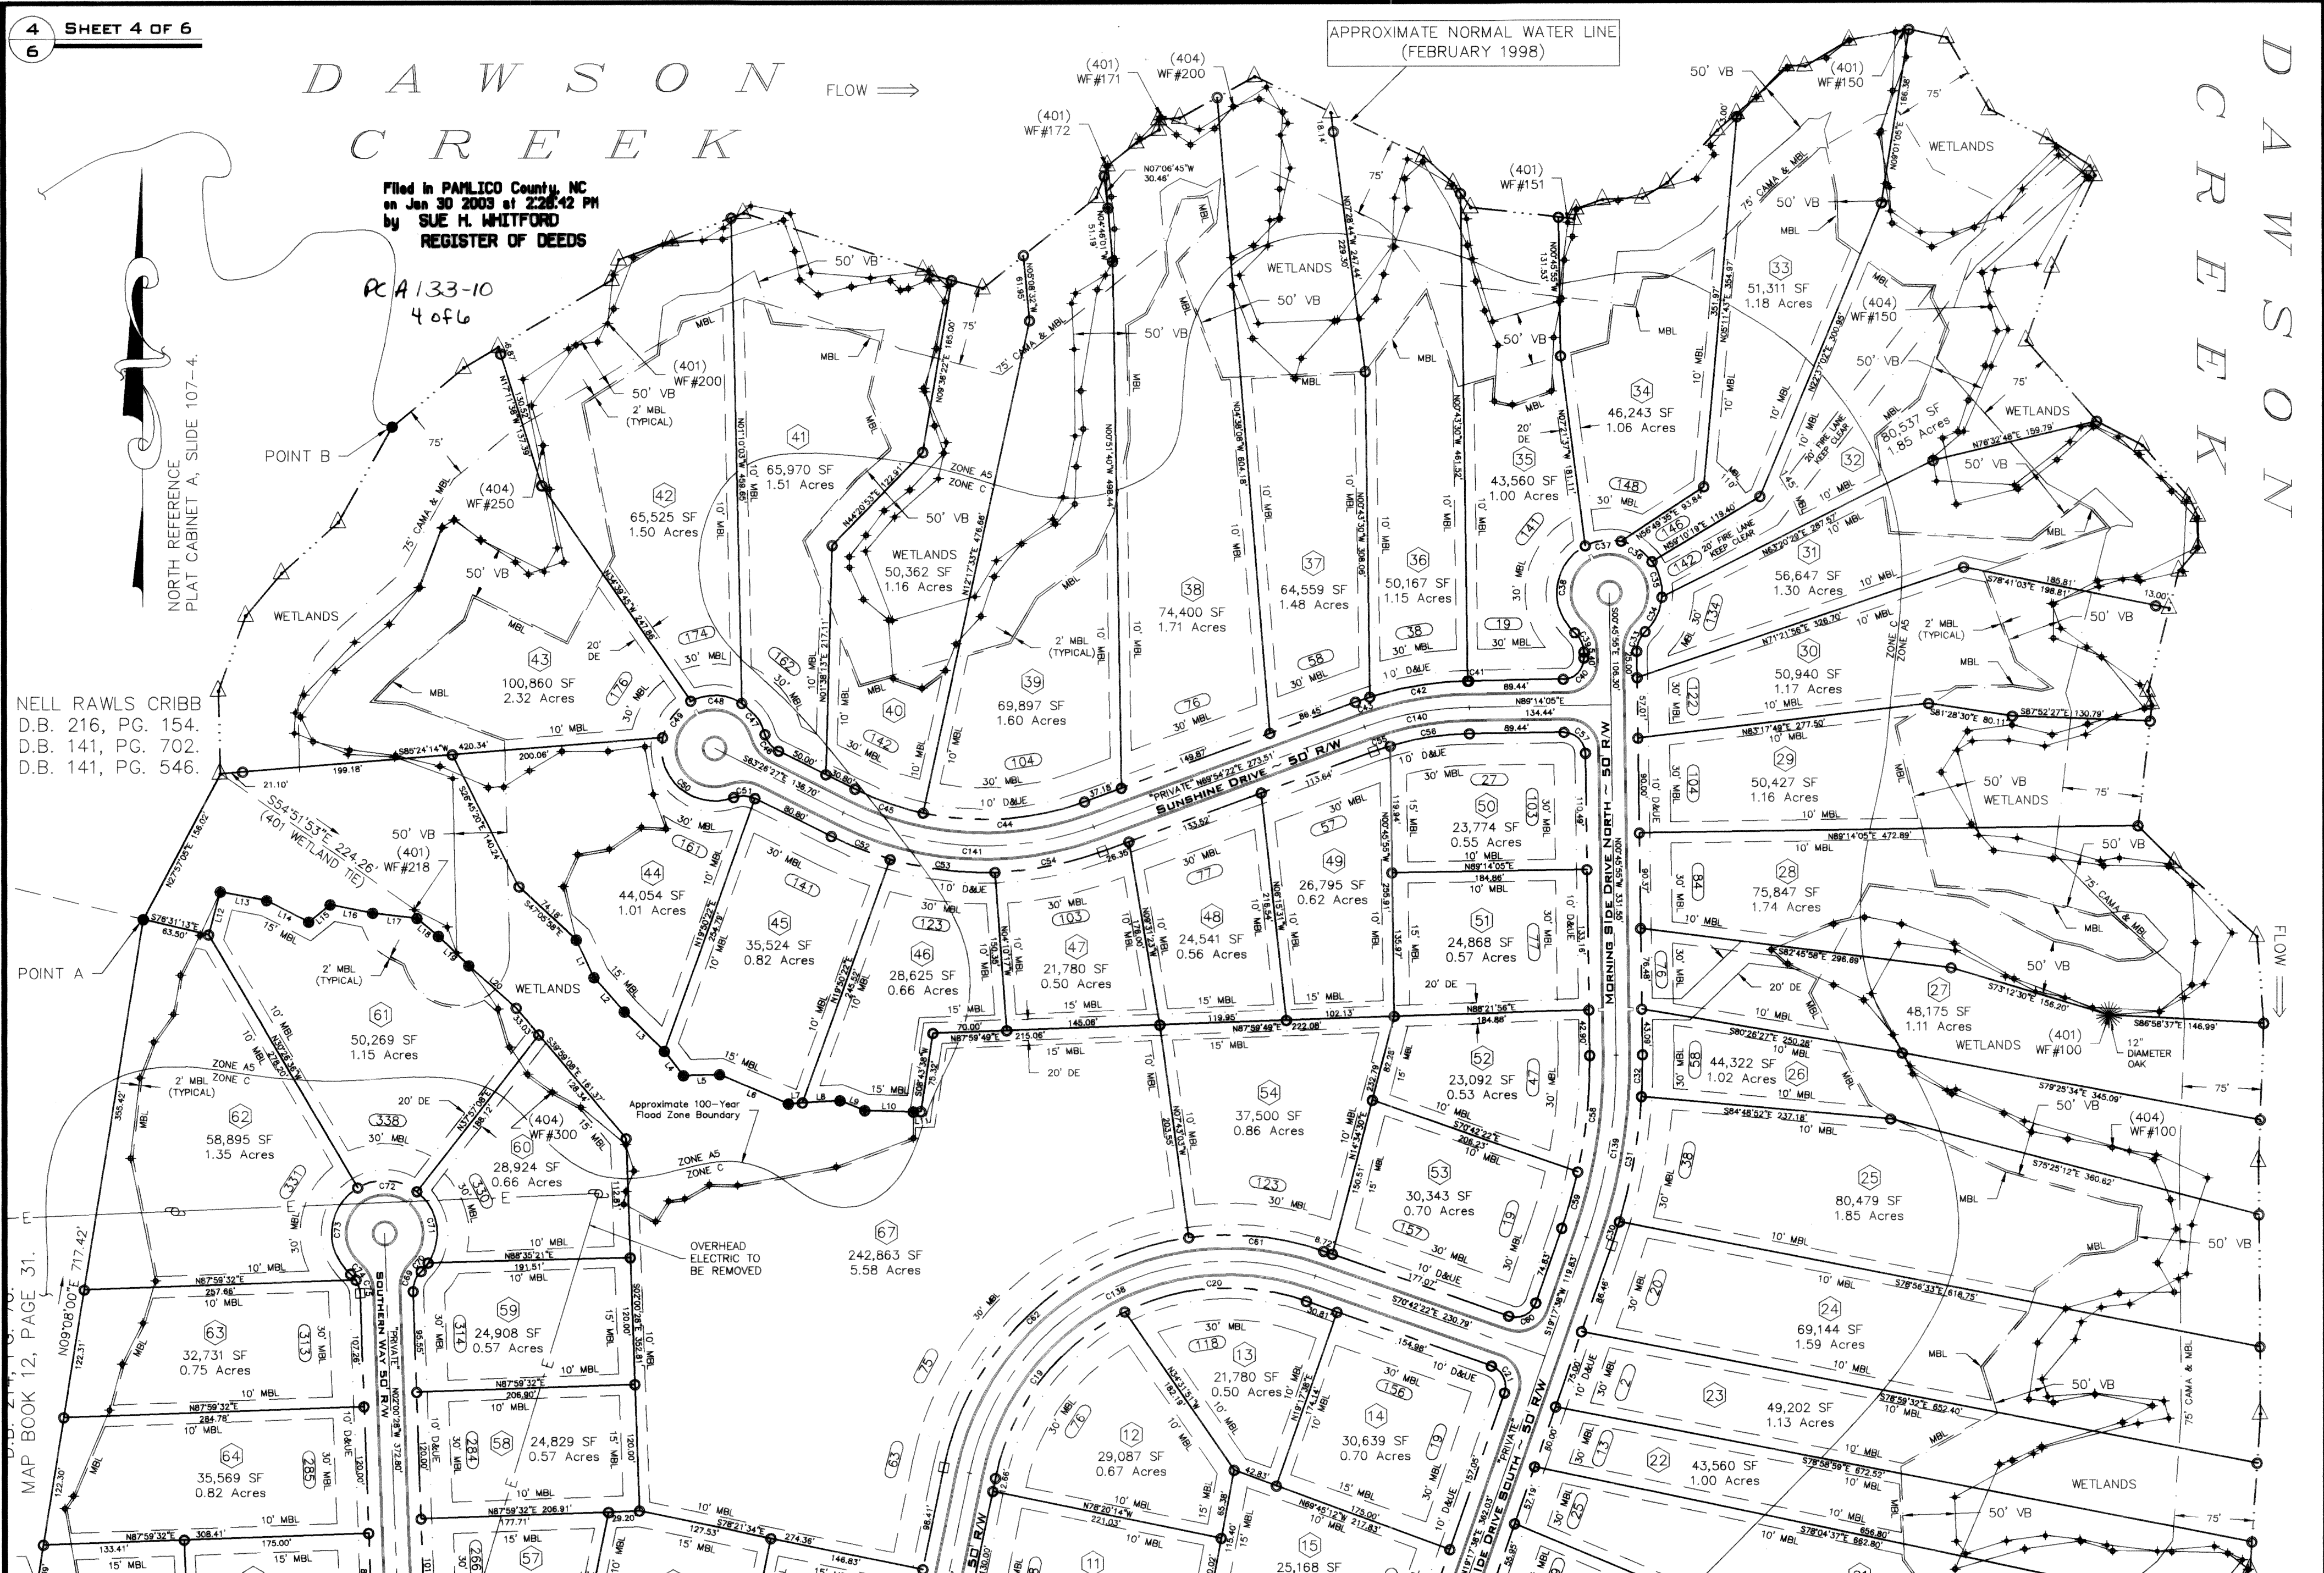

FINAL PLAN OF SHINE LANDING

NUMBER FIVE TOWNSHIP, PAMLICO COUNTY, NORTH CAROLINA
COASTAL MARKETING AND DEVELOPMENT COMPANY
DEED BOOK 331, PAGE 780.
DEED BOOK 381, PAGE 602.
PAMLICO COUNTY REGISTER OF DEEDS

Project # 2503

Date: 11-01-2002

Drawn By: DR & CS

Approved By: CS

Revisions:

GRAPHIC SCALE



(IN US SURVEY FEET)
1 inch = 100 ft.

SUITT & ASSOCIATES, P.A.

LAND SURVEYORS SINCE 1965
P.O. BOX 12034
NEW BERN, NC 28561-2034
TEL. (252) 633-2999 / FAX: (252) 633-9304
EMAIL: SUITT@CCONNECT.NET

