


GENERAL NOTES:

1. ADDRESS: 6015 SAWYER ROAD, SIGNAL MTN., TN 37377
2. CURRENT ZONING: A-1
3. NORTH BASED ON: TN STATE PLANE GRID (NAD83)
4. TAX PARCEL: 080-097
5. THIS SURVEY WAS PERFORMED WITHOUT THE BENEFIT OF A TITLE REPORT AND IS SUBJECT TO ANY STATE OF FACTS THAT A CURRENT TITLE REPORT MIGHT REVEAL

This document is provided as a courtesy for the sake of reference only.
Seller and Seller's agent assume no responsibility for the accuracy of
this document. Best practices would compel
Purchasers to complete their own due diligence if deemed important.

Boundary Survey Lot 16, Bankson & Latimore Subd. (Plat Book 6, Pg. 41) Hamilton County, Tennessee

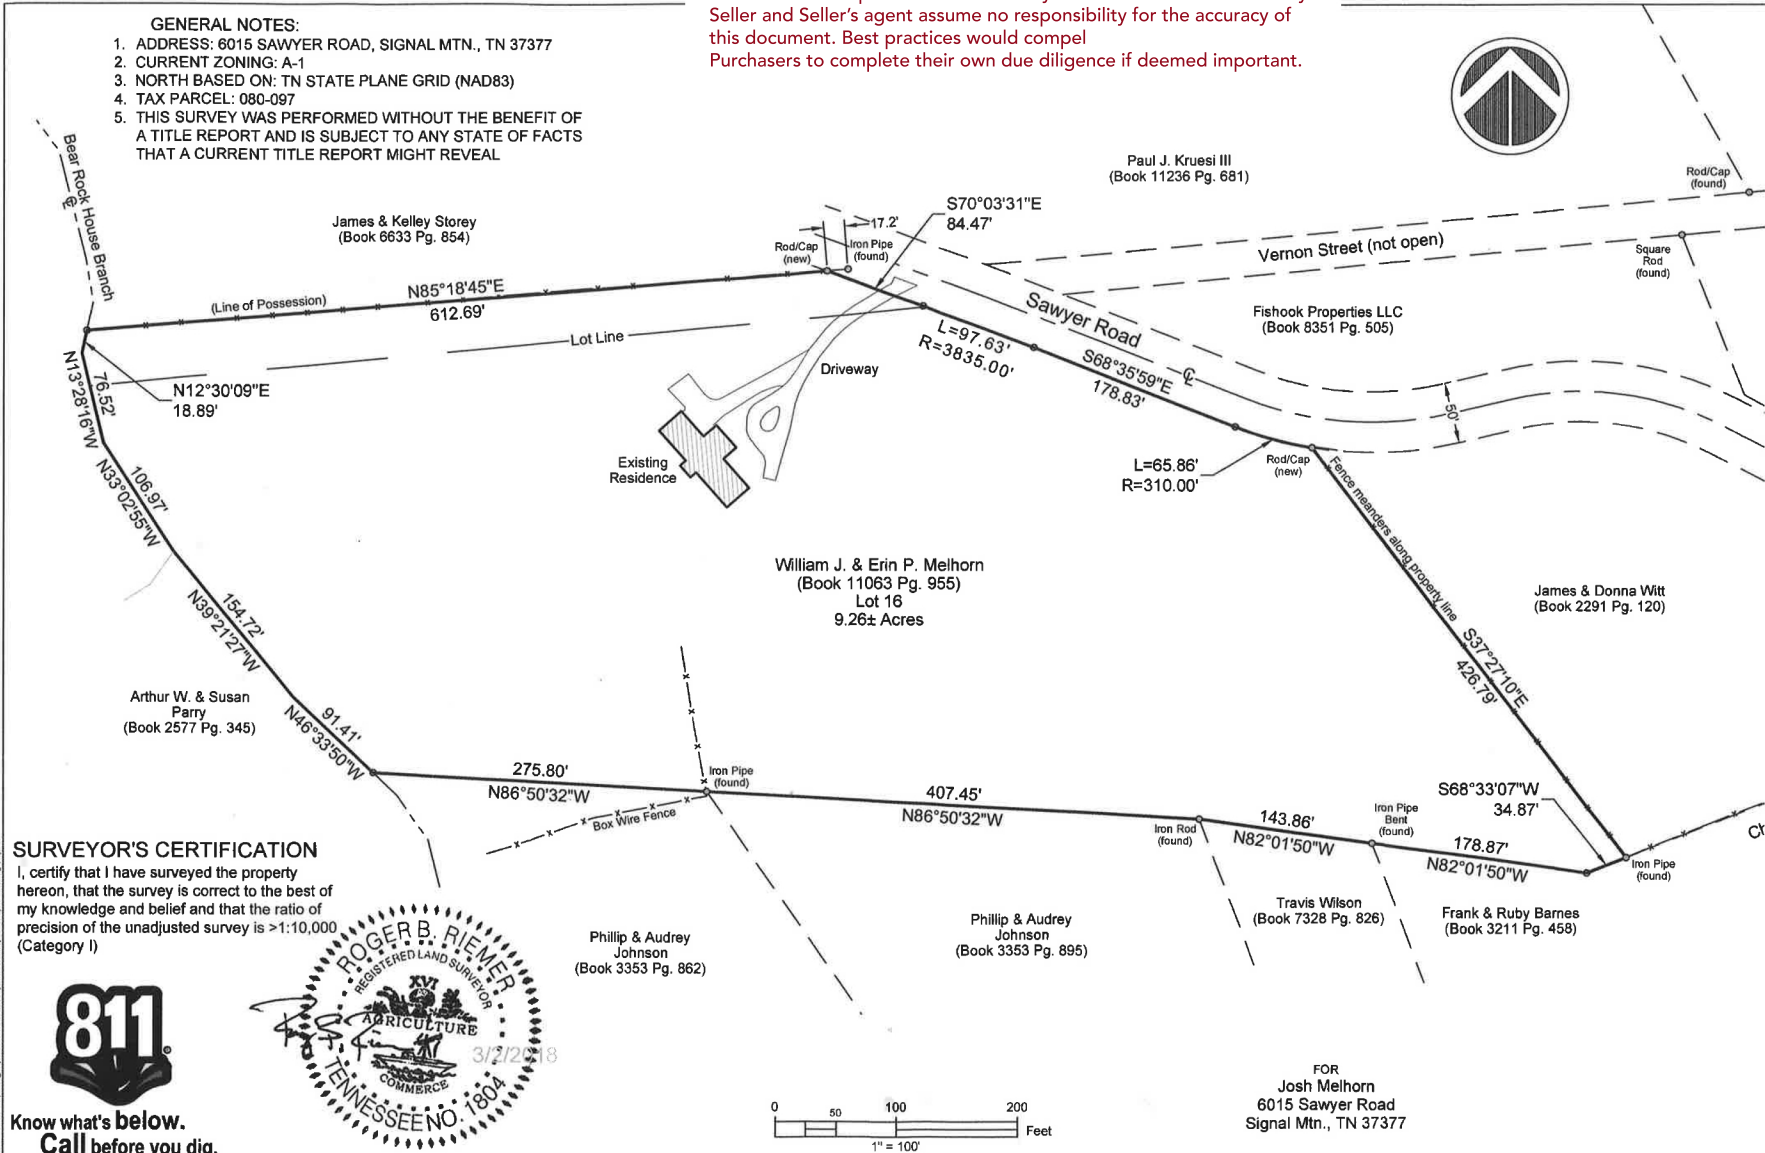

No.	Revision/Date
1	3/2/2018

© 2018 Asa Engineering & Consulting, Inc.
Drawings, unless indicated, and design
reprints shall not be used or reproduced
in whole or part in any form or format
without prior written consent of Asa
Engineering & Consulting, Inc.

PROJECT NO.	17-0178
DATE	3/2/2018
SCALE	AS SHOWN
DRAWN BY	RBR
CHECKED BY	RBR
TITLE	BNDY SURVEY

SHEET NO.

S.1



Know what's below.
Call before you dig.