



OFFICIAL RECORDS OF
PINAL COUNTY RECORDER
LAURA DEAN-LYTLE

Will-Call
Pinal County Recorder

DATE/TIME: 06/08/04 1357
FEE: \$28.00
PAGES: 0
FEE NUMBER: 2004-042588

NOTICE OF RECORDING
SURVEY

TITLE:

Record of SUEVEN

LOCATION/LEGAL DESCRIPTION:

SECT 24 TWN SHP 055 RANGE 06E N
SECT _____ TWN SHP _____ RANGE _____ N
SECT _____ TWN SHP _____ RANGE _____ N

FILED IN: BOOK: 10 OF SURVEYS PAGE: 196

NUMBER OF SHEETS

NAME OF CURRENT OWNER:

STEPHEN MATTESON

OR SUBMITTED BY:

(SURVEYS ONLY - ENTERED ON GRANTOR 2nd SCREEN)




Name & Address of person to receive original map:

This Notice is being filmed in place of a recorded-map or plat and in the same sequence as the original recording. The original-map or plat is microfilmed on 35mm media and can be reproduced on 11 X 17 inch copy. The original is then filed in the above-mentioned format.

LAURA DEAN-LYTLE
Pinal County Recorder

By:

Deputy Recorder

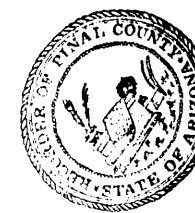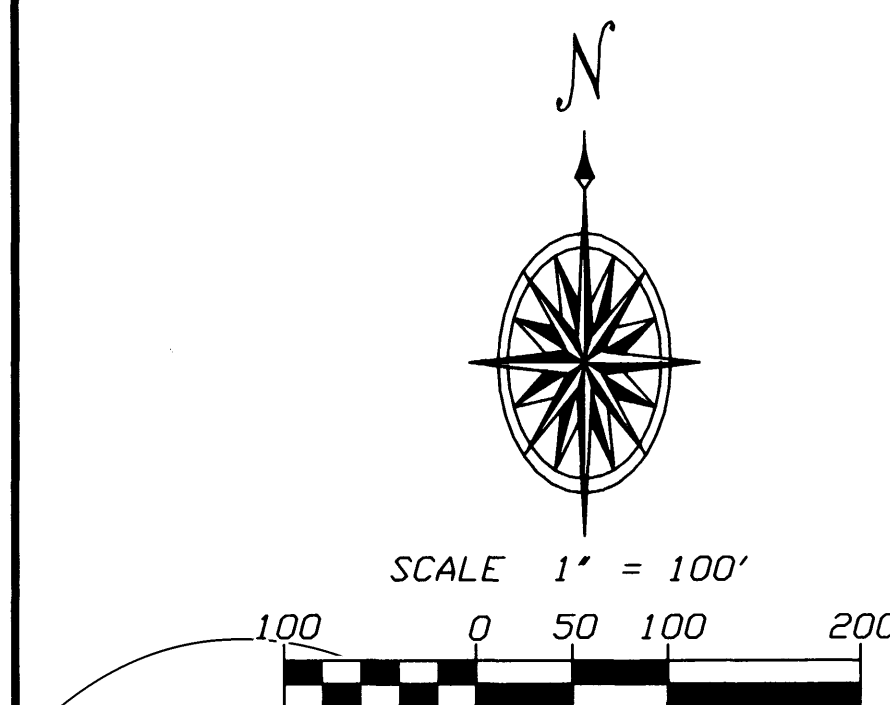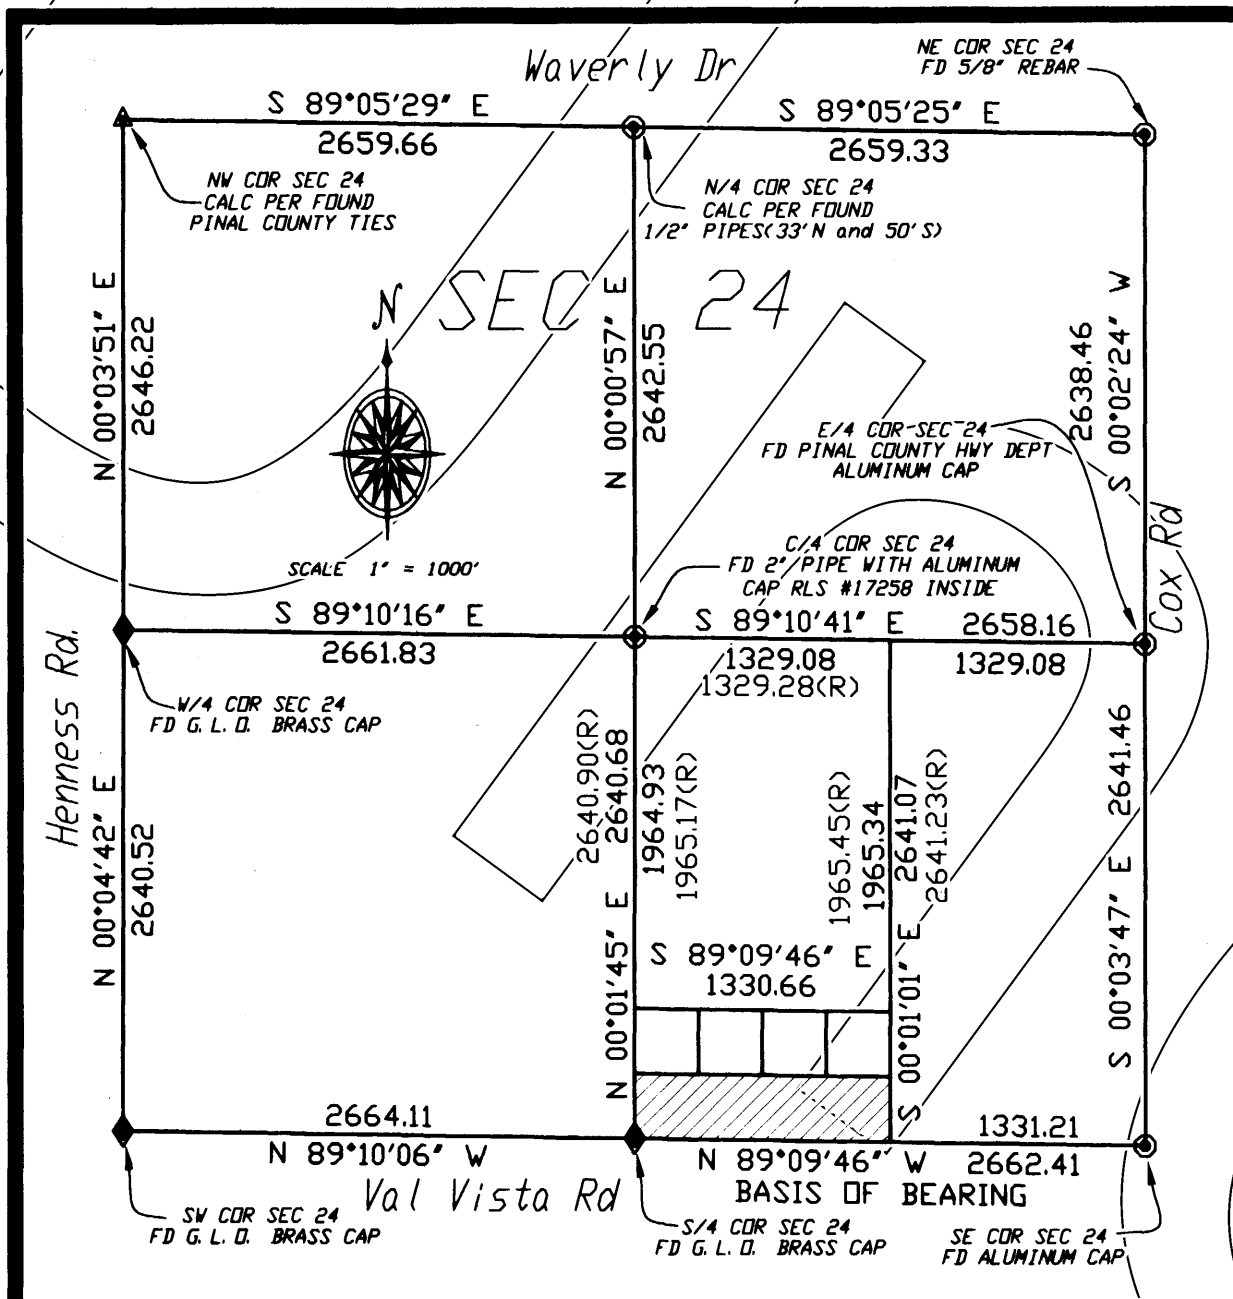

STATE OF ARIZONA } ss 10/1
COUNTY OF PINAL }
2004-042588
I hereby certify that the within instrument is
filed in the official records of this County in
Surveys Book 107 Page 196
Date: 6-8-2004
Request of: Stephen Matteson
Witness my hand and official seal.
Laura Dean Lytle Pinal County Recorder
By: [Signature] Deputy

RECORD OF SURVEY


- ▲ = SET 5/8" REBAR W/ ALUMINUM CAP RLS #37512
(UNLESS OTHERWISE NOTED)
- = FOUND MONUMENT AS NOTED
- ◆ = FOUND U. S. G. L. D. MONUMENT AS NOTED
- R= RECORDED DISTANCE PER BOOK 8 OF SURVEYS,
PAGE 133. WILLIAM COLLINGS #16801

SURVEY CERTIFICATE


I hereby certify that this survey was done by me
or under my direct supervision, that this plat is a
true and correct representation of that survey, and
that all monuments shown were found or set accurately
as indicated hereon.

Dated: 6/2/04

Taylor S. Hansen, R.L.S.
Registration No. 37512

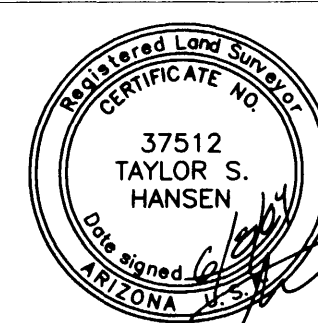

Pinal County MLD#04-0169

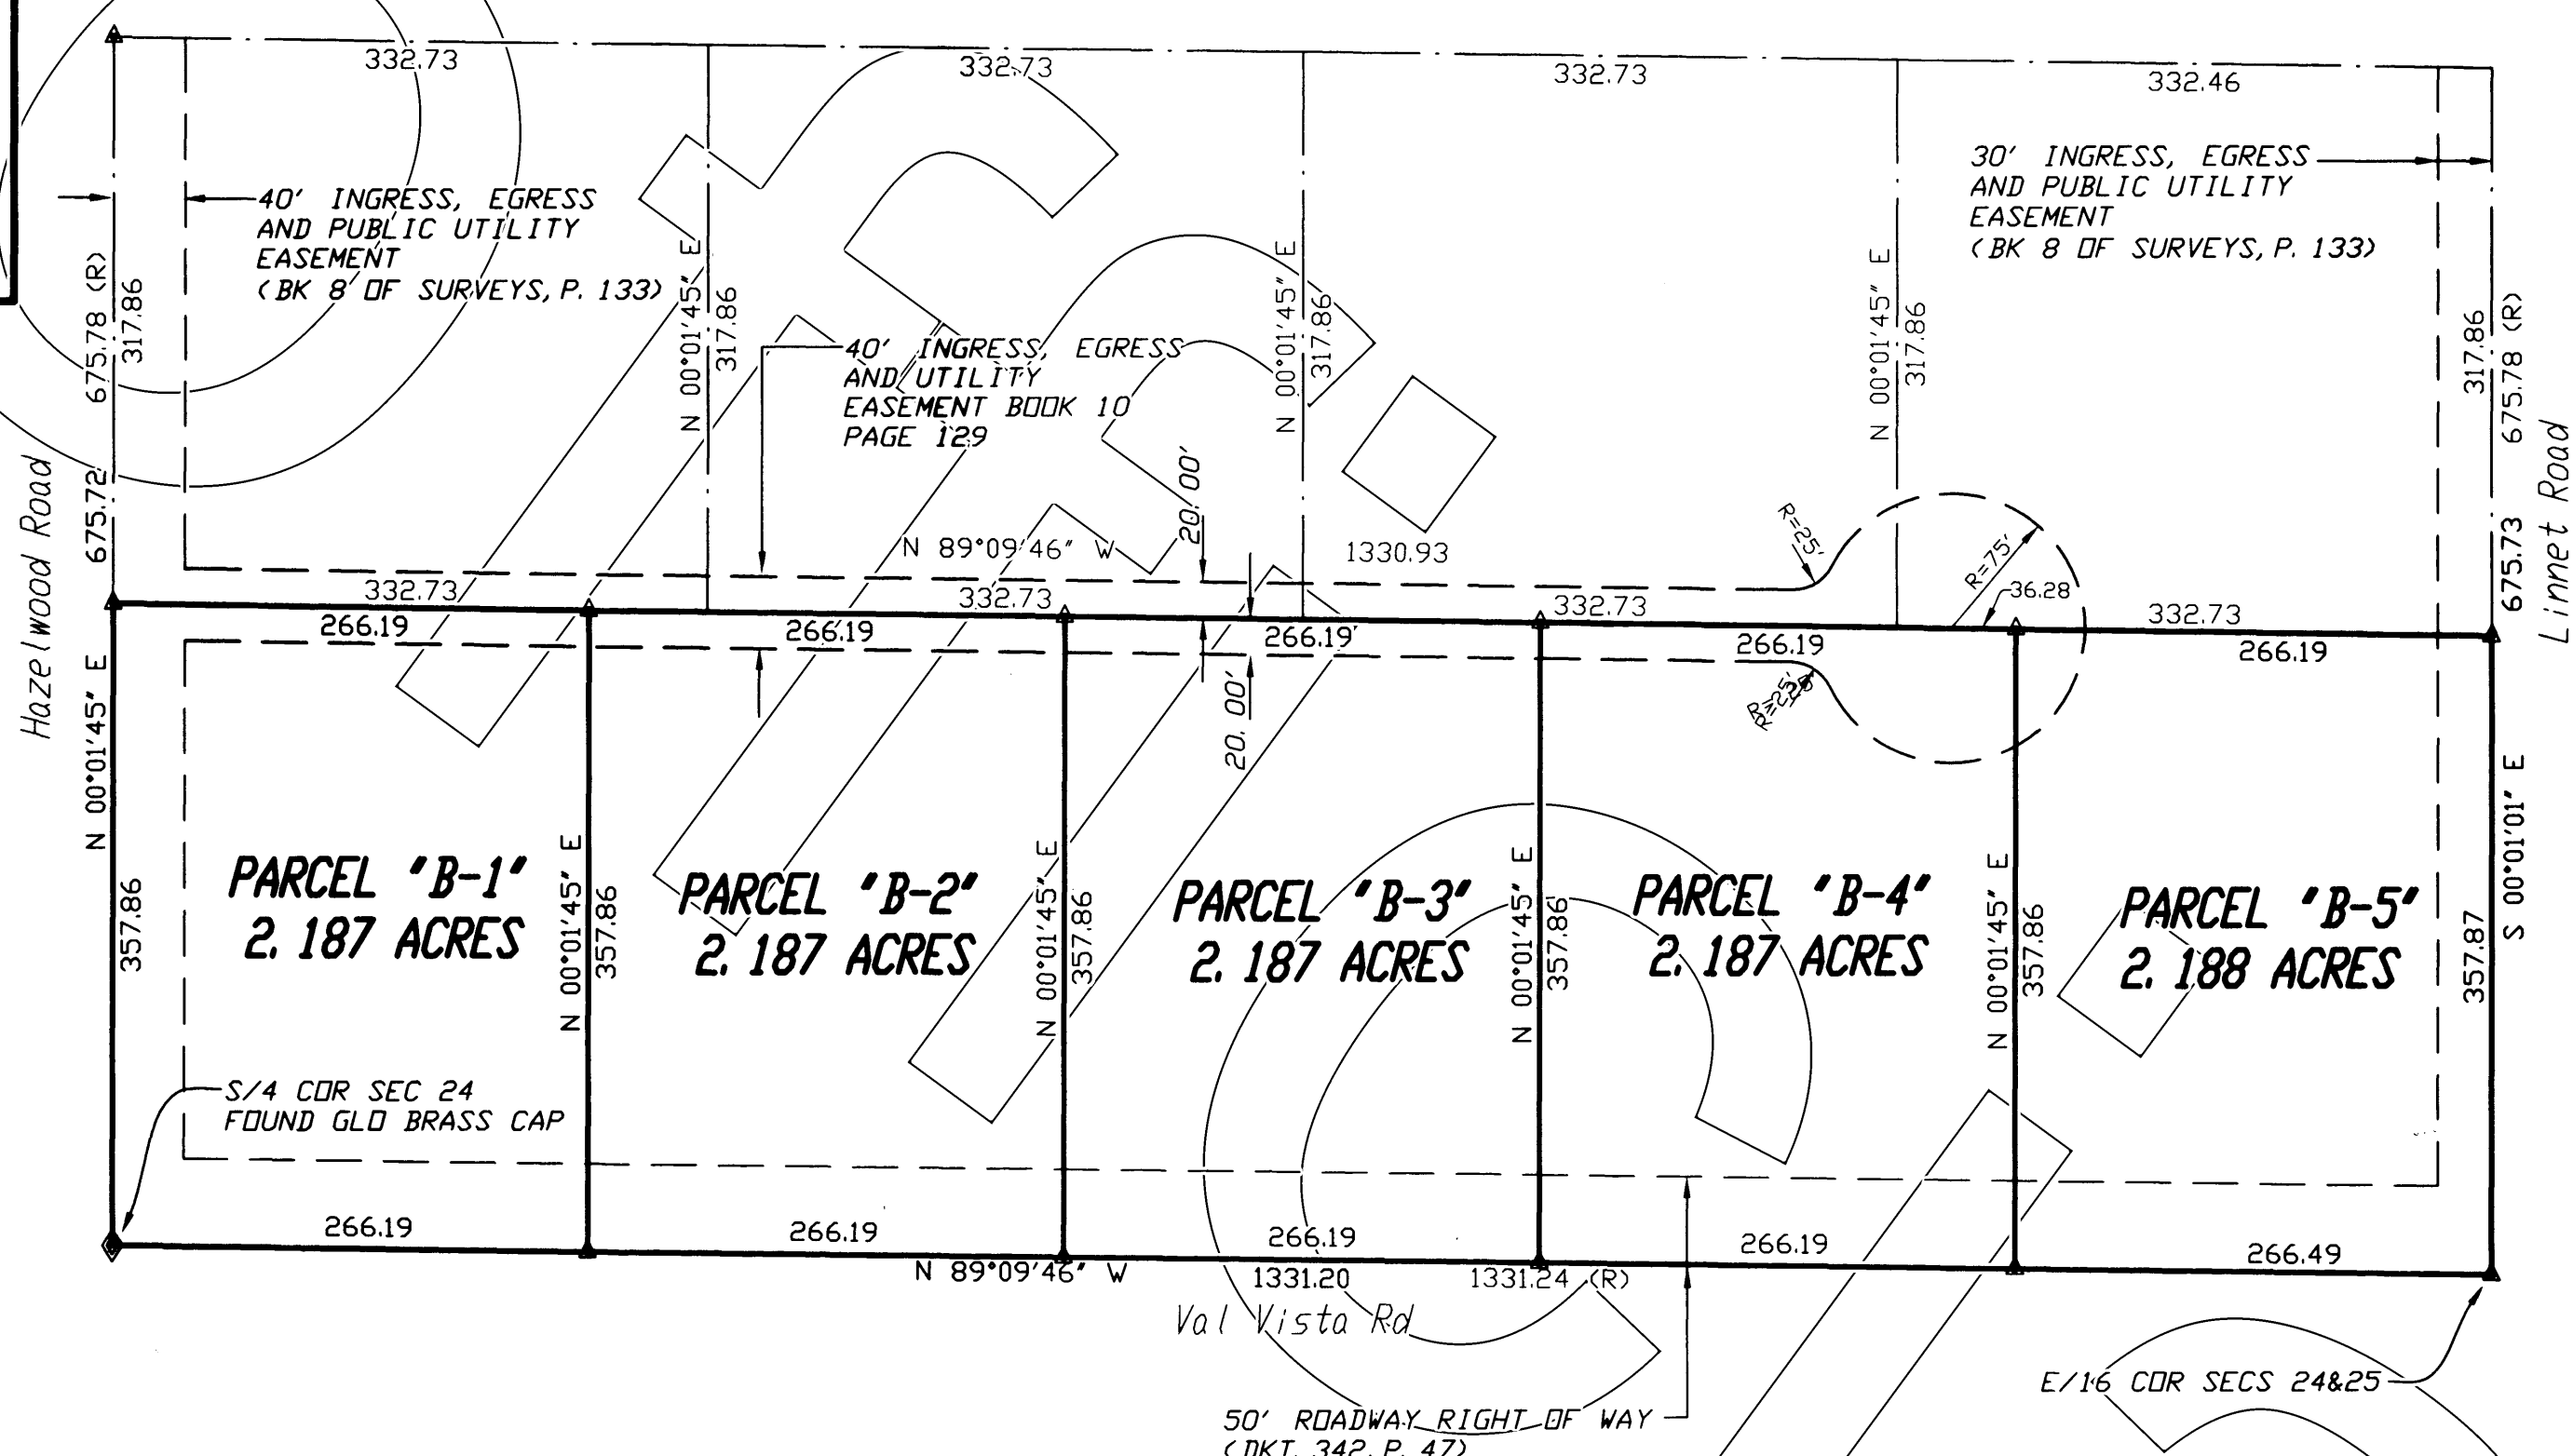

**Hansen
Engineering &
Surveying, L.L.C.**

PROFESSIONAL
ENGINEERS AND SURVEYORS

115 S. MAIN ST
COOLIDGE, AZ. 85228
(520) 723-3261
FAX (520) 723-3739

DATE: 4/04 DRAWN BY: CK DESIGN: REVIEW: TH
SURVEY: MH/GV REVISED BY: REVISION No.

Stephen & Tamara Matteson
MINOR LAND DIVISION

A DIVISION OF THE S 357.83' OF THE W/2, SE/4
SEC 24, T5S, R6E, G&SRM, PINAL COUNTY, ARIZONA

DRAWING NO. 0400736
SHEET 1 OF 1