

LORETTA BRADSHAW

BEING IN LAND LOTS 78 AND 145 21ST DISTRICT
3RD SECTION POLK COUNTY GEORGIA


SCALE 1" = 150'

NOVEMBER 30, 1998



Georgia, Polk County
Filed in Office this 11 day of Dec,
1998, at 2:25 Recorded in Deed
Book 11 Page 158 This 11
day of Dec 1998

Sandra W Galloway, Clerk

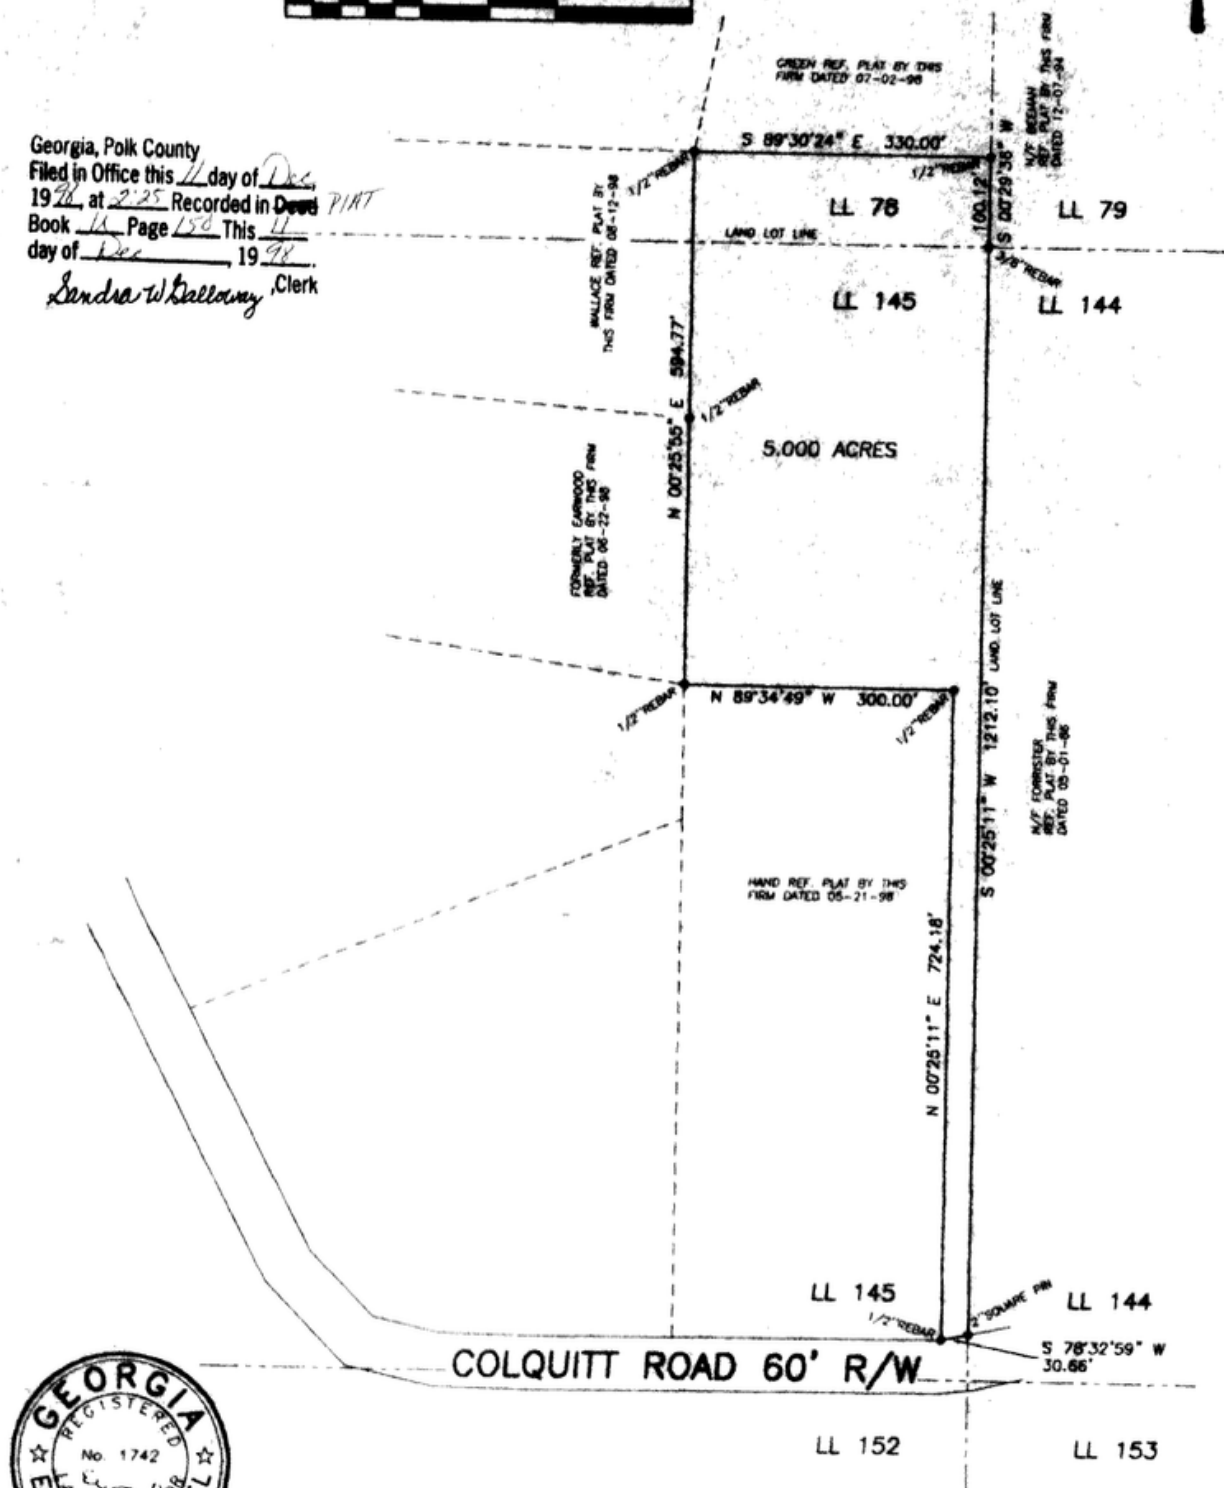

ELBERT H. ANGEL

GEORGIA REG. LAND SURVEYOR - 1742

956 ADAMS ROAD

(770) 748-0419

Note: This plot is subject to all easements and right-of-ways.

The field data upon which this plot is based has a closure precision of more than one foot in 10,000 feet and an angular error of less than 10" per angle point and was adjusted using the Compass Rule.

This plot has been calculated for closure and is found to be accurate within one foot in 10,000 feet.

Equipment used for measurement:

Angular: Topcon GTS 3D
Linear: Topcon GTS 3D

JOB No. 98-063 / 034-075 / B-98-335