

DRAWING NUMBER

Colorado City Unit #14 Amended
Rec. #357845 Page 5 of 9
Jan. 25, 1968

DRAWING NUMBER

DRAWING NUMBER

PLAN HOLD CORPORATION • IRVINE, CALIFORNIA
RECORDED BY NUMBER (7541)
POSITION EDGE OF PRINT ON THIS LINE

PLAN HOLD CORPORATION • IRVINE, CALIFORNIA
RECORDED BY NUMBER (7541)
POSITION EDGE OF PRINT ON THIS LINE


PLAN HOLD CORPORATION • IRVINE, CALIFORNIA
RECORDED BY NUMBER (7541)
POSITION EDGE OF PRINT ON THIS LINE

SCALE 1" = 100'

COLORADO CITY

Amended Unit No. 14

SHEET 5 OF 9 SHEETS

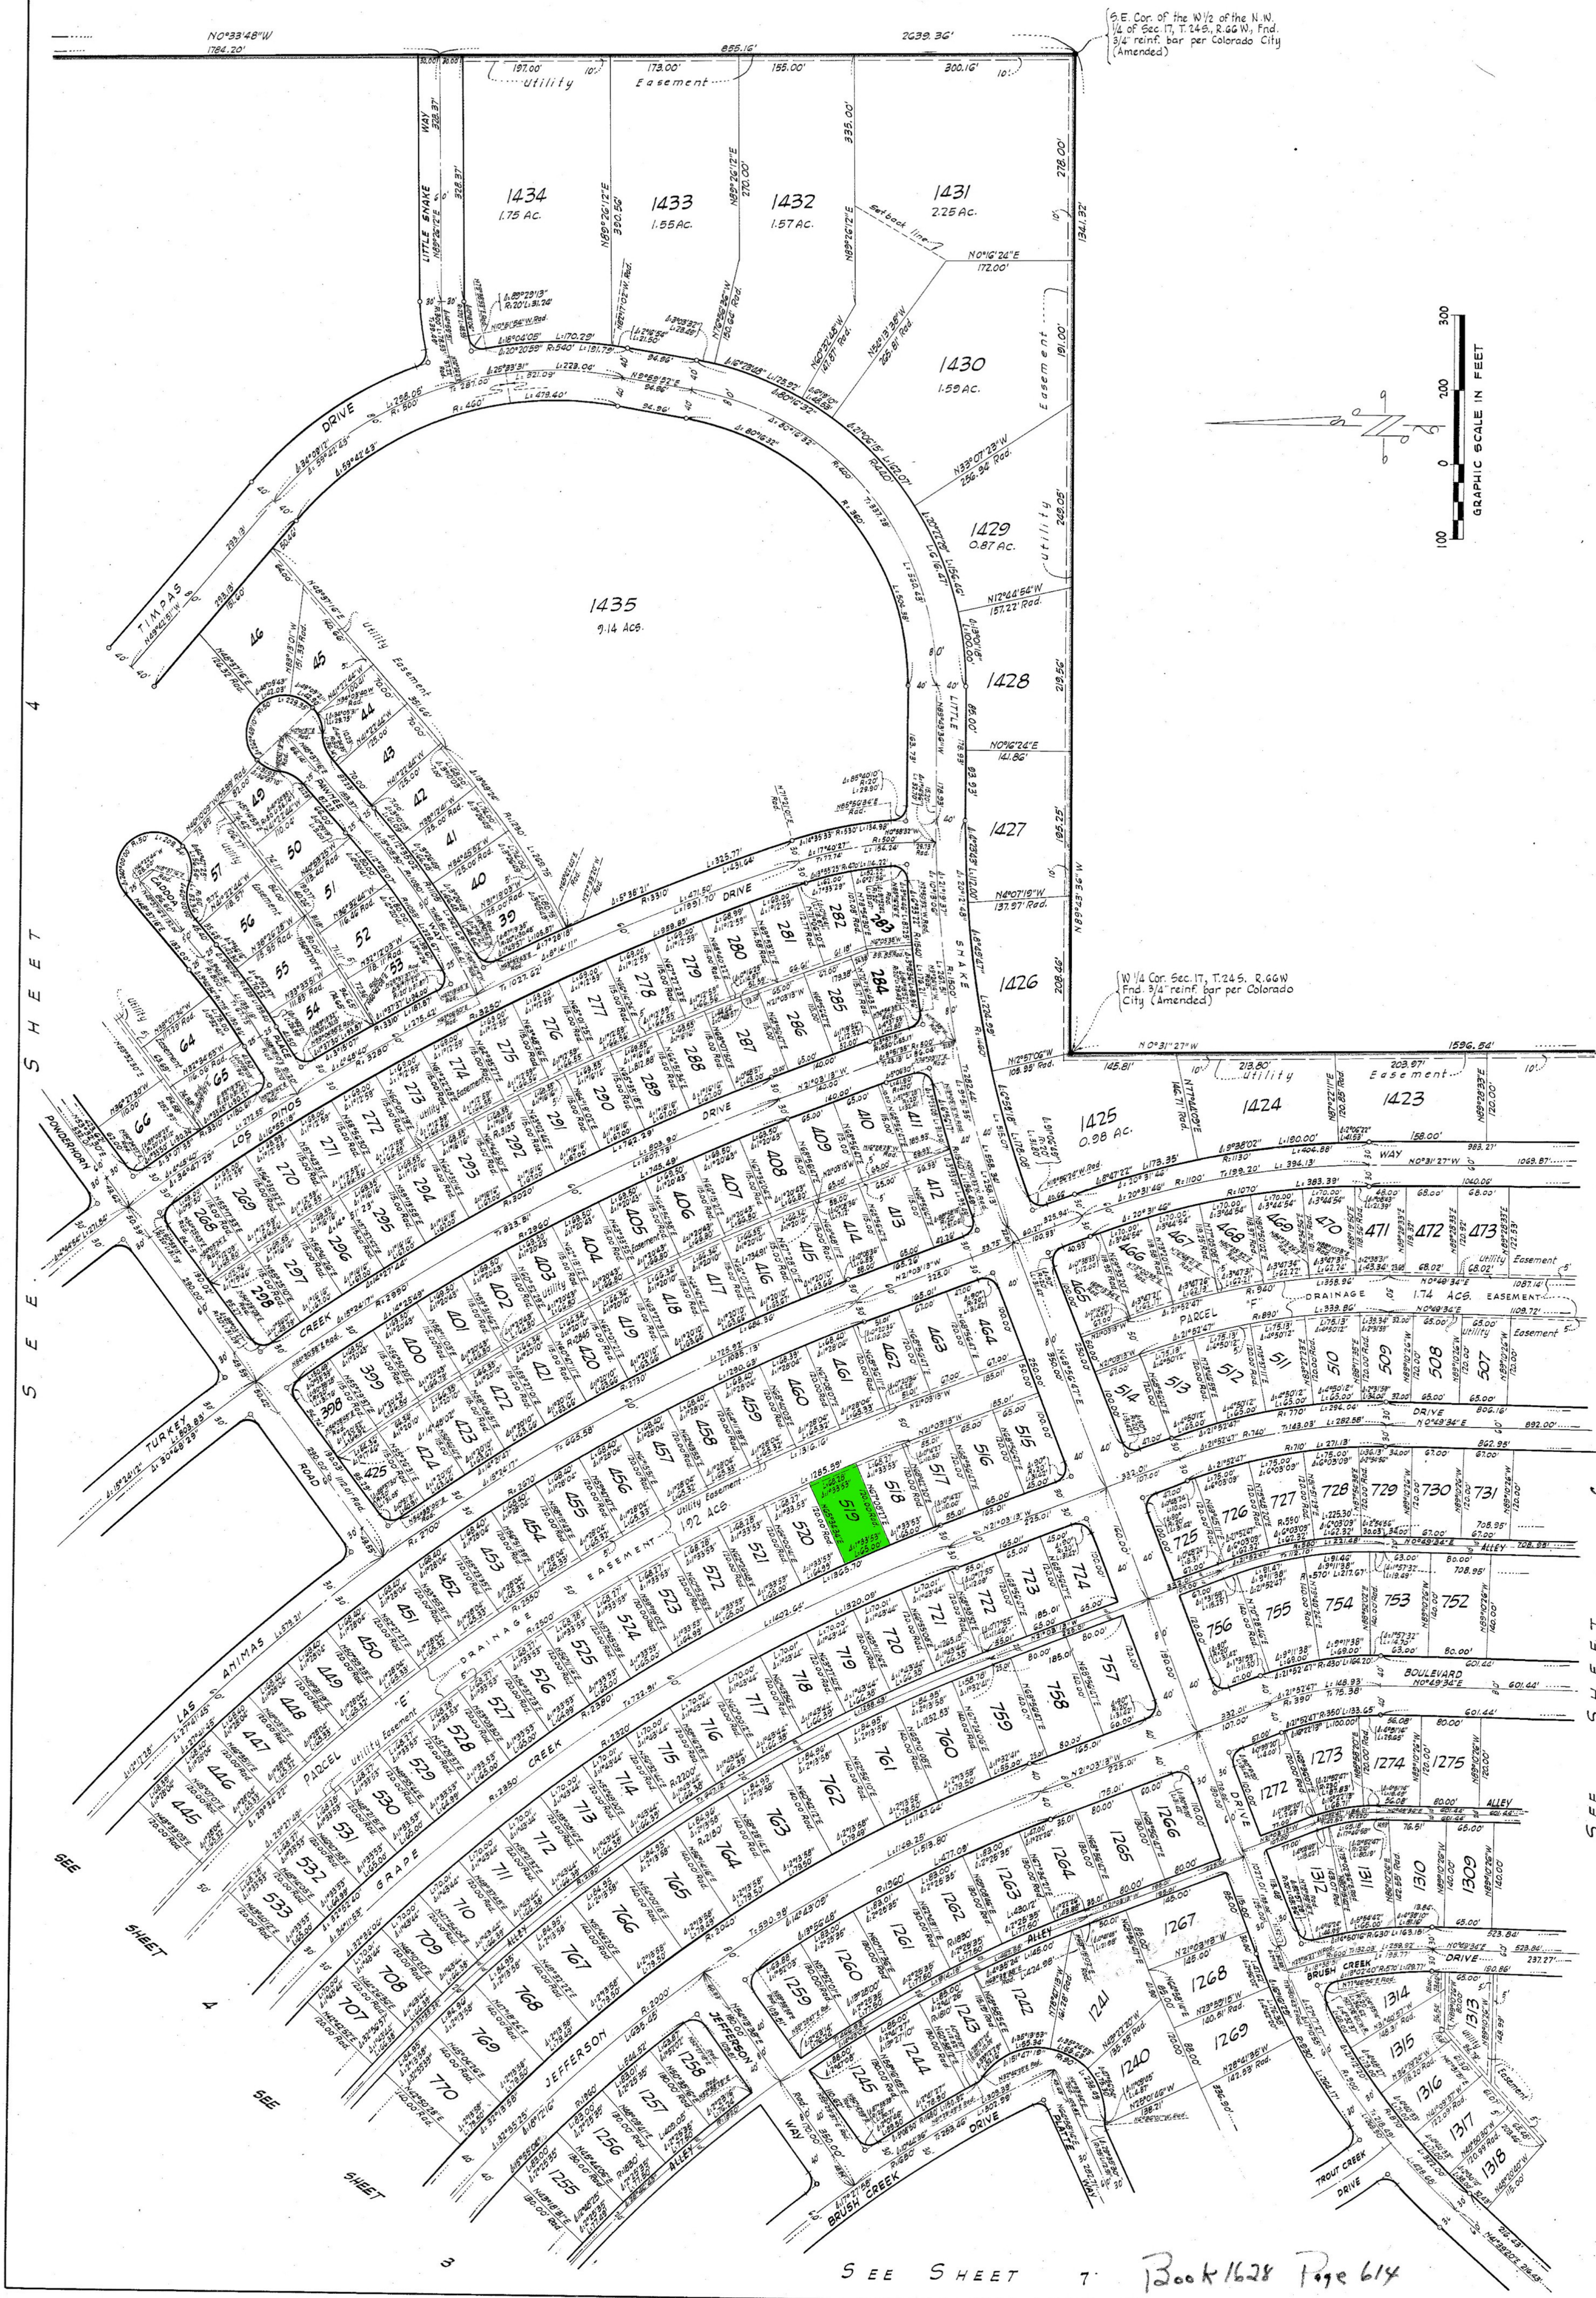

UNIT 14
Amended
98
97

SEE SHEET 7 Book 1628 Page 614