

Dec. 28, 1967

PLAN HOLD CORPORATION • IRVINE, CALIFORNIA
RECORDED BY NUMBER 17384
FURNISHING MAP OF PART OF MAP 104

PLAN HOLD CORPORATION • IRVINE, CALIFORNIA
RECORDED BY NUMBER 17384
FURNISHING MAP OF PART OF MAP 104


PLAN HOLD CORPORATION • IRVINE, CALIFORNIA
RECORDED BY NUMBER 17384
FURNISHING MAP OF PART OF MAP 104

SCALE 1"=100'

SHEET 4 OF 6 SHEETS

COLORADO CITY


Unit No. 15

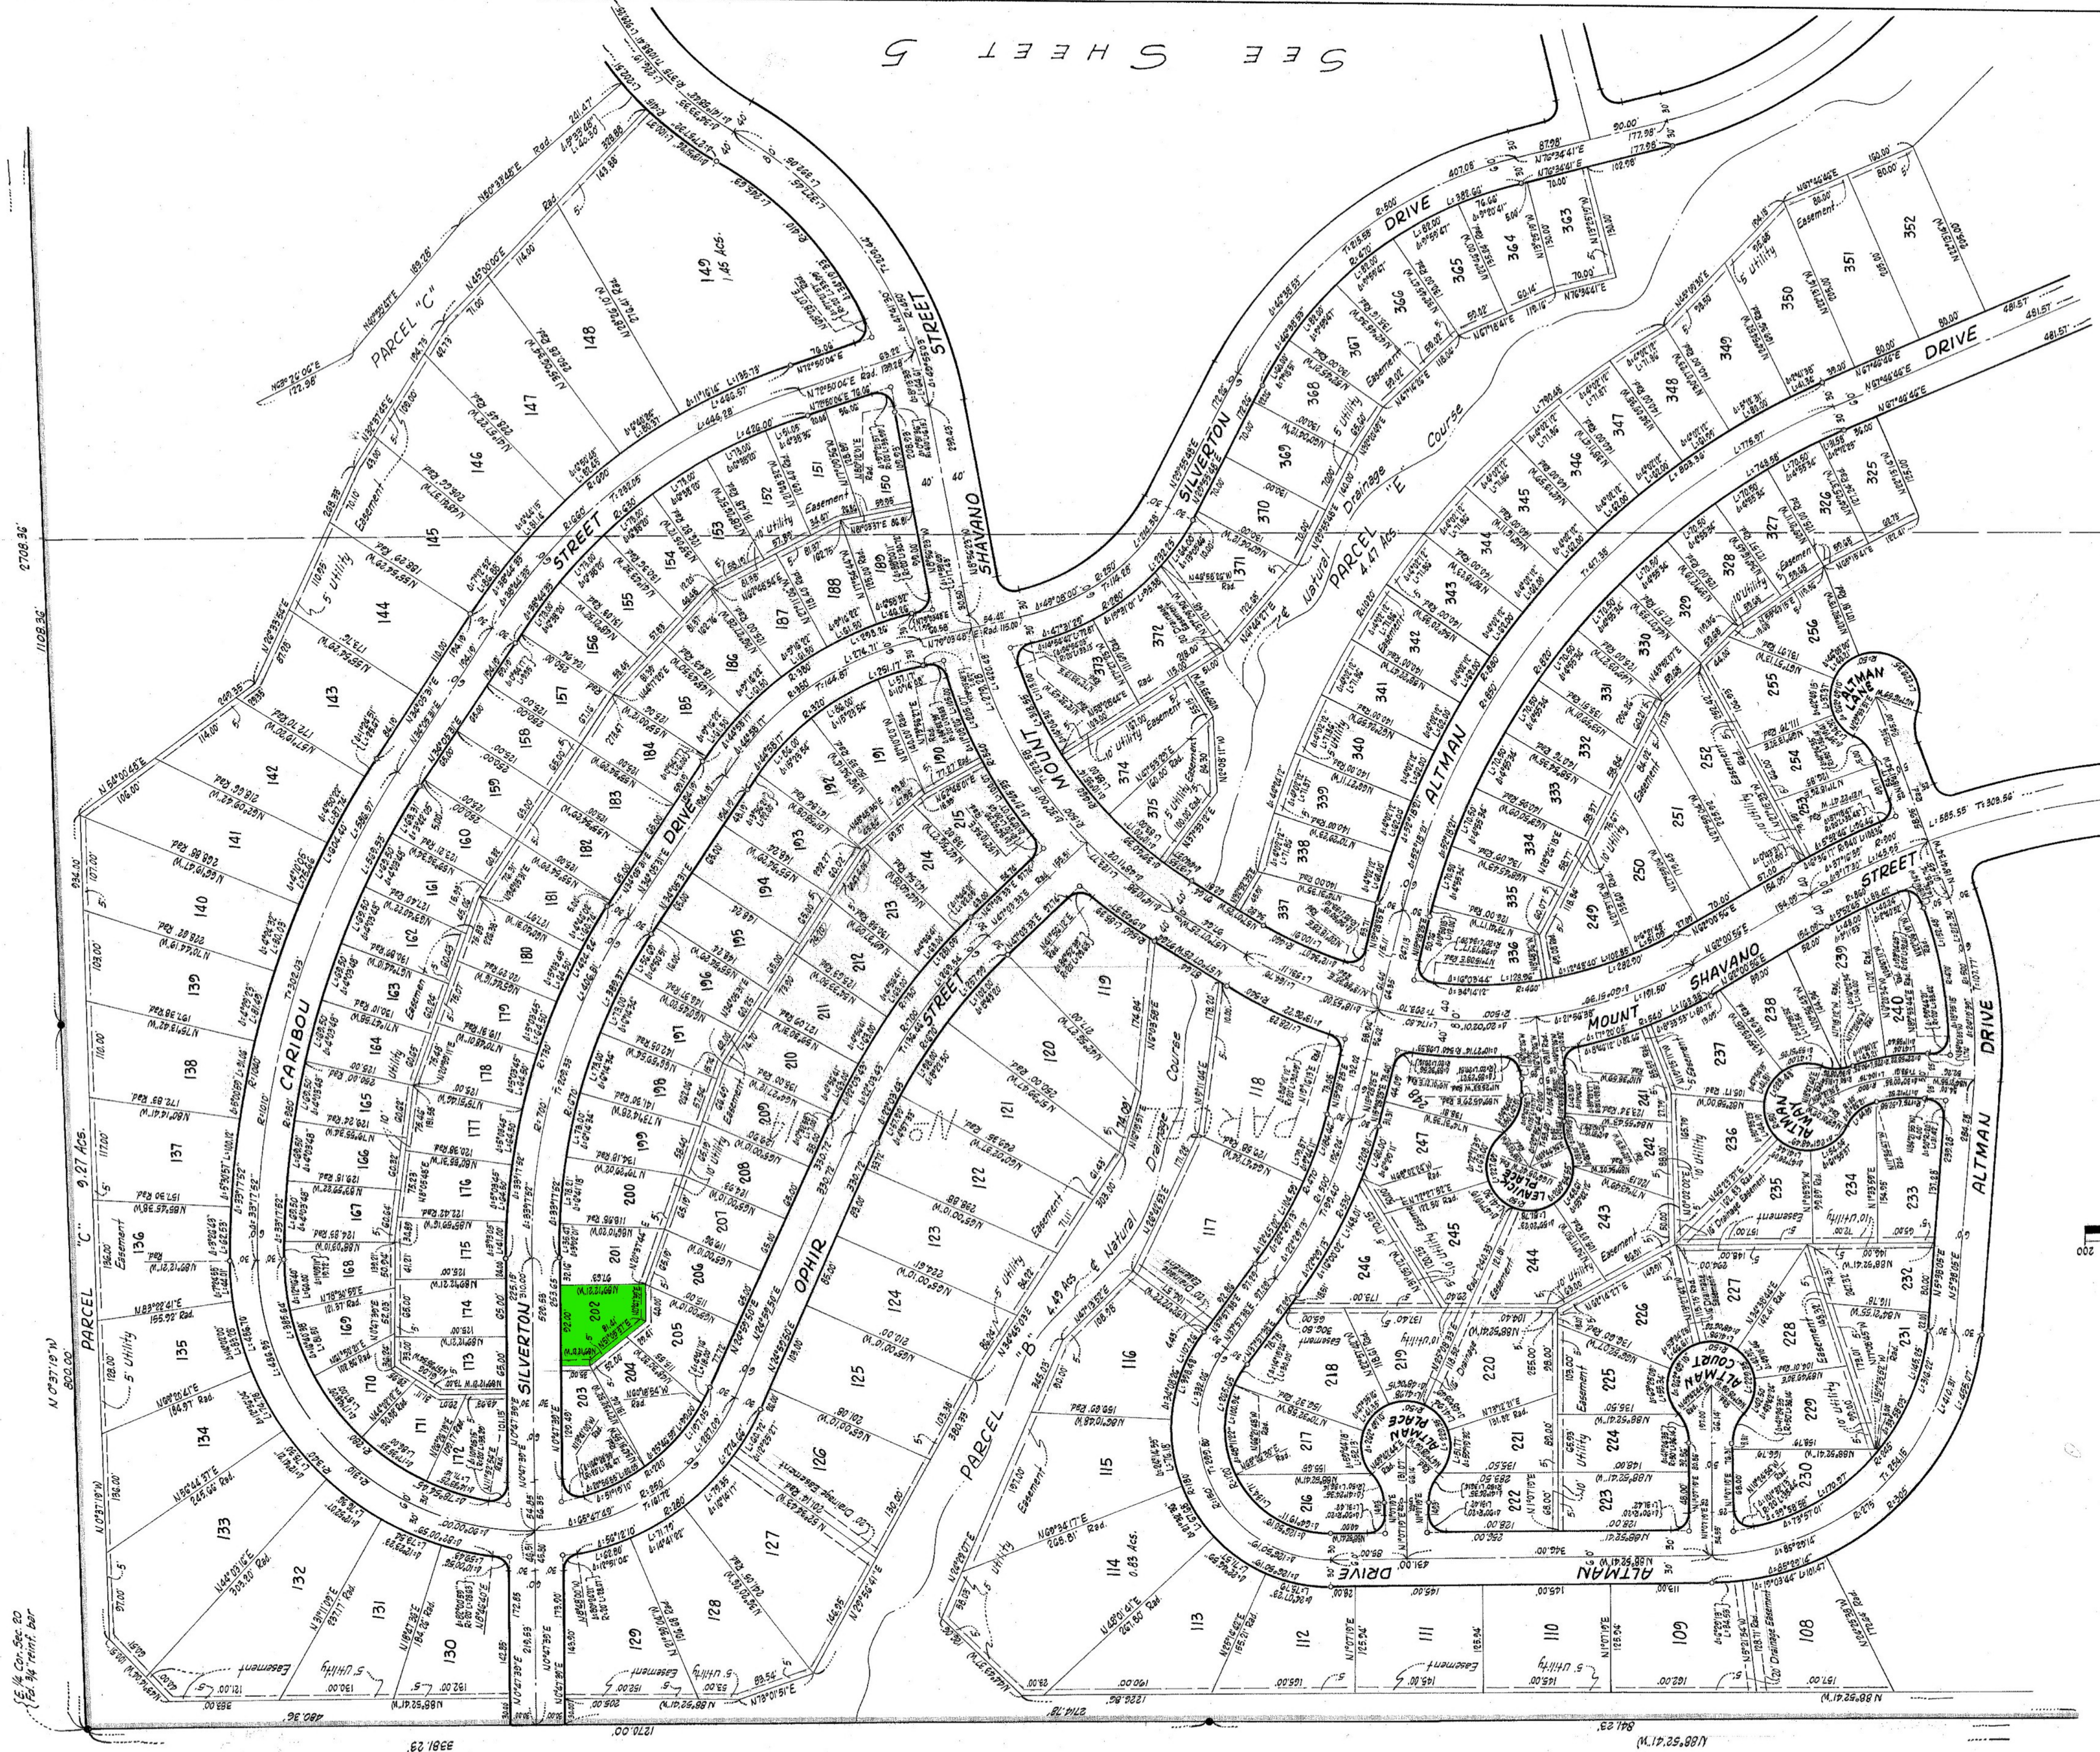

BOOK 26 PAGE 104

Unit 15

GRAPHIC SCALE IN FEET
0 100 200

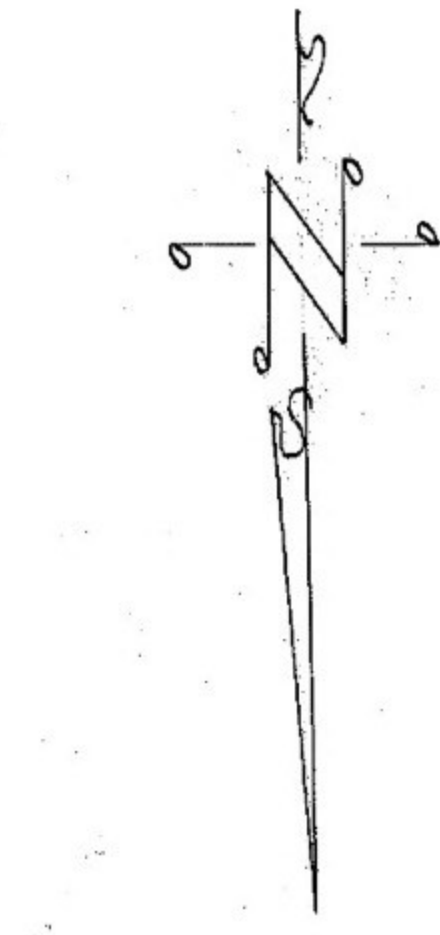

SEE SHEET 3

BOOK 122 PAGE 313